


PROPOSED RESIDENTIAL LAY OUT PLAN ON R.S.NO.:- 44/1(CITY S.NO.- NA 44/1)
TOTAL LAND AREA :- 40368.00 SQ.MT. VILLAGE :- KANATALAV ,TA :- BHAVNAGAR,DIST :- BHAVNAGAR

PROPOSED- RESIDENTIAL USE (DW1&2)

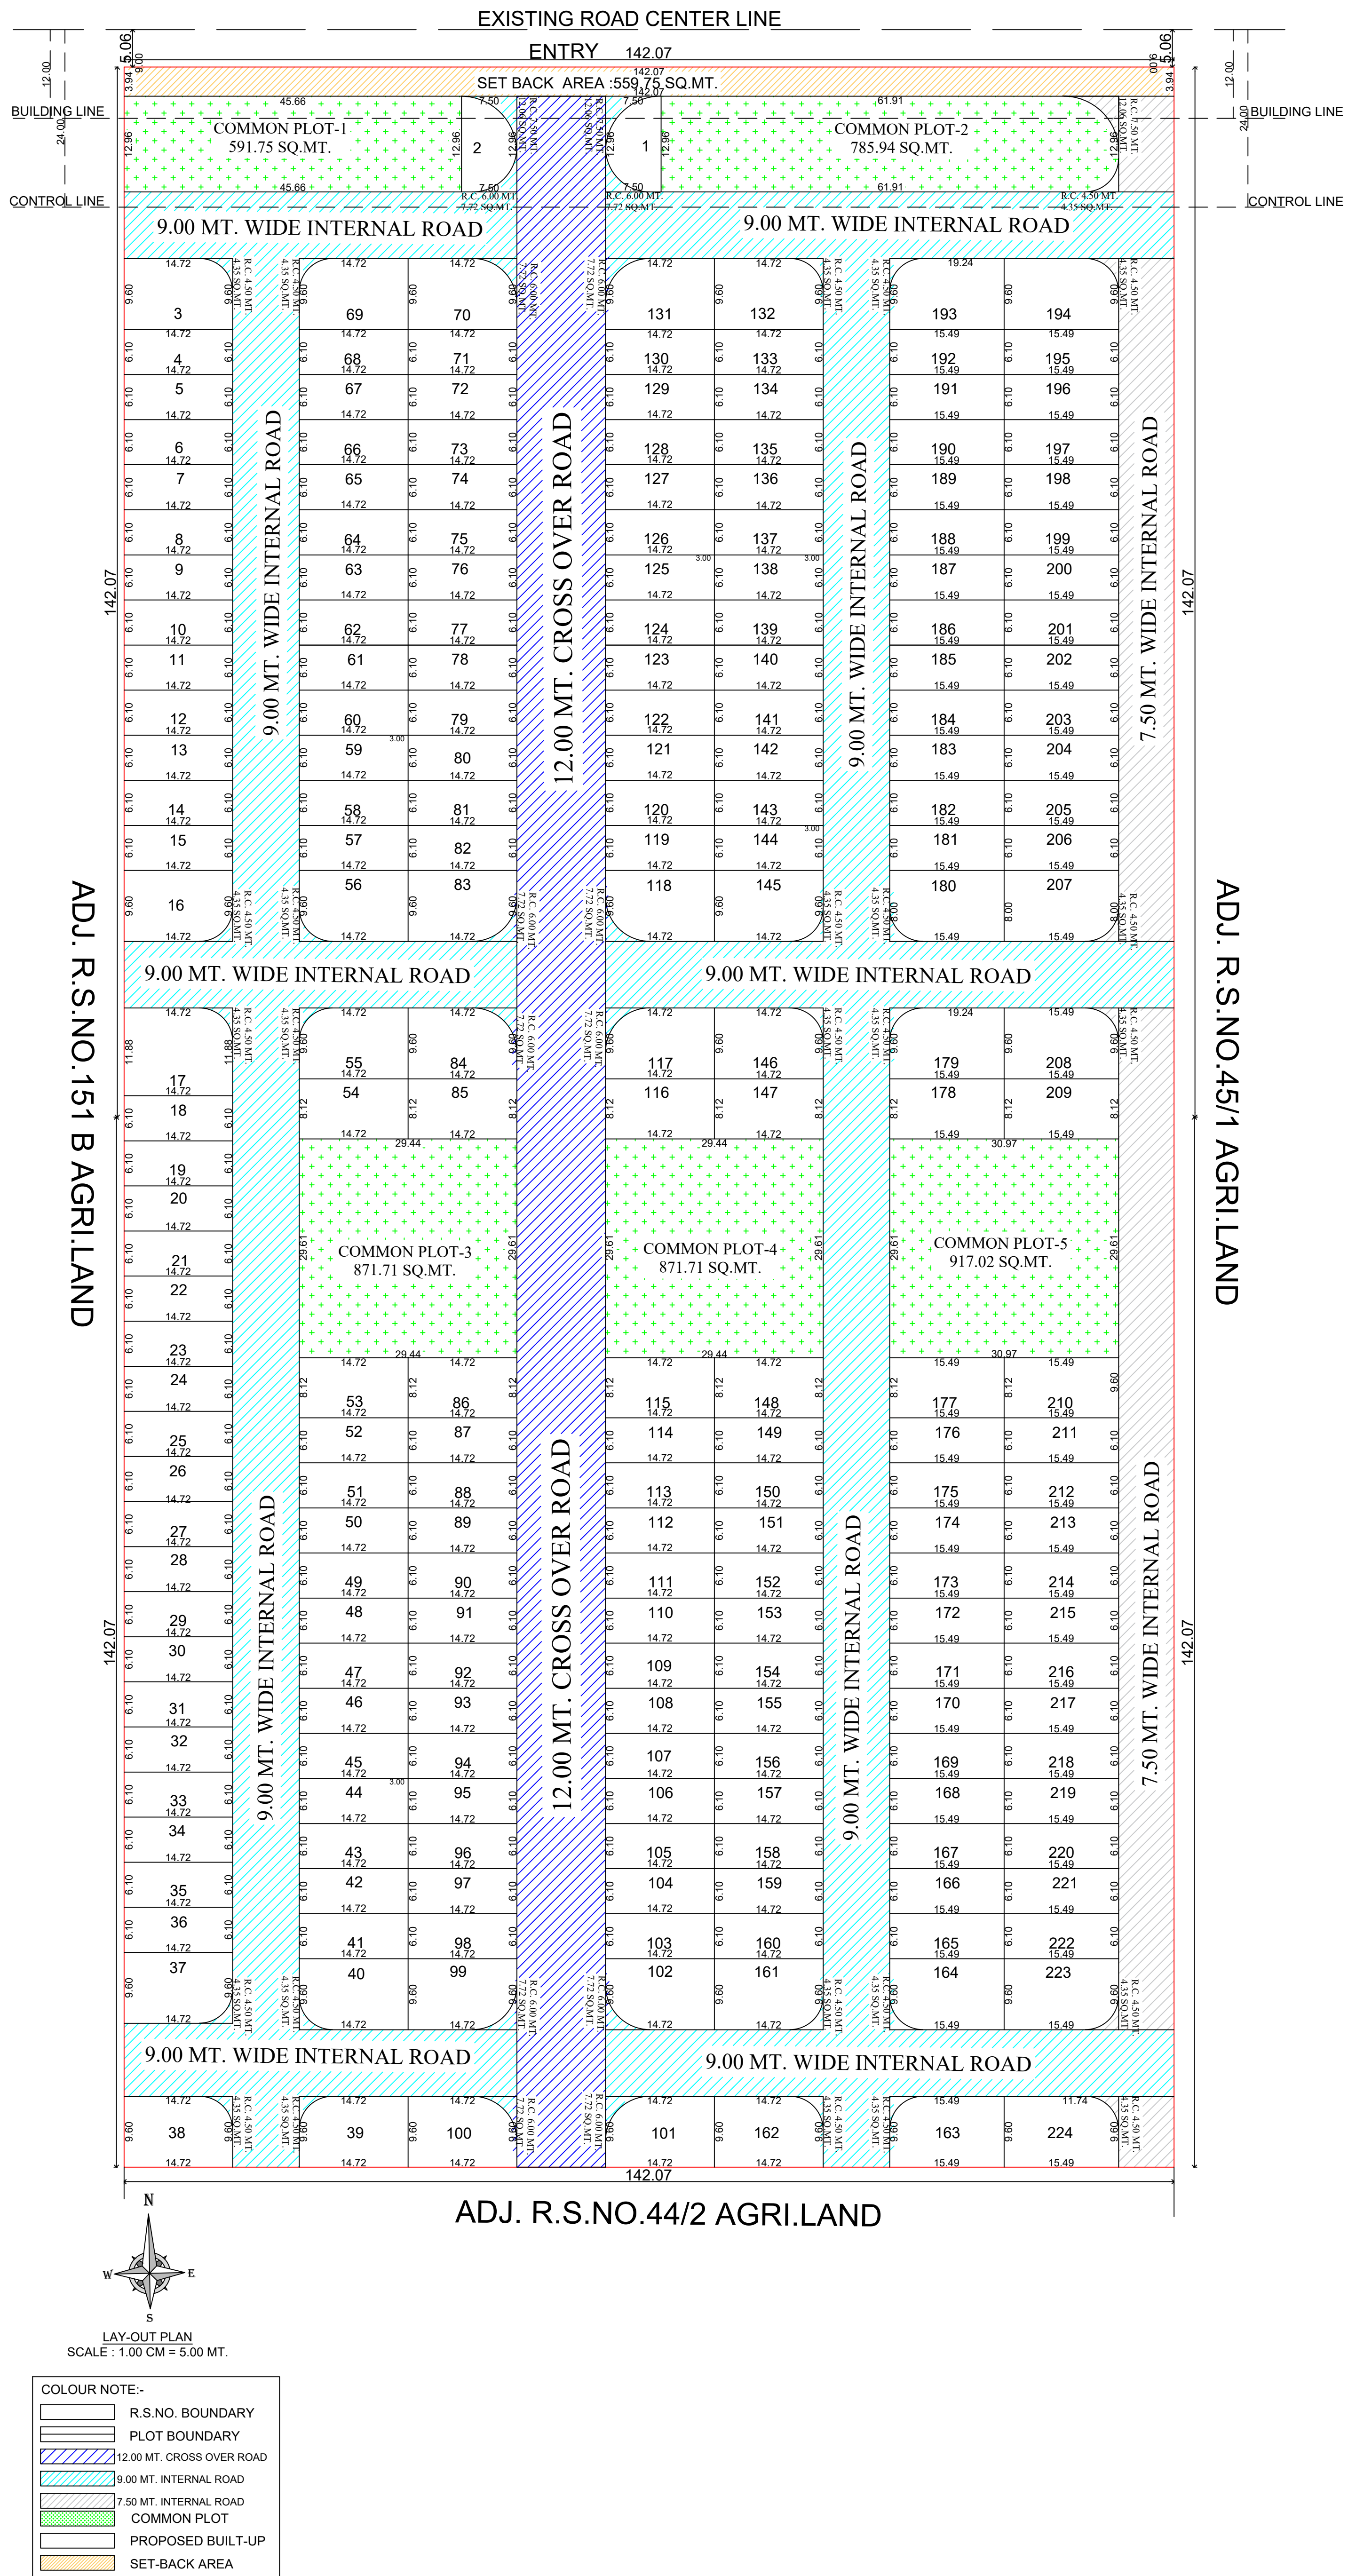

Area Table									
	CHFFET Area SQ.MT	S.U.P.BUILT UP Area SQ.MT	CARPET Area SQ.YAR	S.U.P.BUILT UP Area SQ.YAR	CHFFET Area SQ.FEET	S.U.P.BUILT UP Area SQ.FEET	CARPET Area SQ.FEET	S.U.P.BUILT UP Area SQ.FEET	
1	77.42	139.42	92.59	190.75	833.31	1500.75	1000.75	2067.50	
2	77.42	139.42	92.59	190.75	833.31	1500.75	1000.75	2067.50	
3	133.59	240.96	159.77	287.71	1437.93	2589.39	1738.93	3159.39	
4	89.79	161.70	107.39	193.39	995.51	1740.51	1121.51	2040.51	
5	89.79	161.70	107.39	193.39	995.51	1740.51	1121.51	2040.51	
6	89.79	161.70	107.39	193.39	995.51	1740.51	1121.51	2040.51	
7	89.79	161.70	107.39	193.39	995.51	1740.51	1121.51	2040.51	
8	89.79	161.70	107.39	193.39	995.51	1740.51	1121.51	2040.51	
9	89.79	161.70	107.39	193.39	995.51	1740.51	1121.51	2040.51	
10	89.79	161.70	107.39	193.39	995.51	1740.51	1121.51	2040.51	
11	89.79	161.70	107.39	193.39	995.51	1740.51	1121.51	2040.51	
12	89.79	161.70	107.39	193.39	995.51	1740.51	1121.51	2040.51	
13	89.79	161.70	107.39	193.39	995.51	1740.51	1121.51	2040.51	
14	89.79	161.70	107.39	193.39	995.51	1740.51	1121.51	2040.51	
15	89.79	161.70	107.39	193.39	995.51	1740.51	1121.51	2040.51	
16	136.97	246.65	163.81	294.99	1474.29	2654.91	1739.29	3154.91	
17	170.53	307.09	203.95	367.28	1835.55	3305.52	1955.52	4005.52	
18	89.79	161.70	107.39	193.39	995.51	1740.51	1121.51	2040.51	
19	89.79	161.70	107.39	193.39	995.51	1740.51	1121.51	2040.51	
20	89.79	161.70	107.39	193.39	995.51	1740.51	1121.51	2040.51	
21	89.79	161.70	107.39	193.39	995.51	1740.51	1121.51	2040.51	
22	89.79	161.70	107.39	193.39	995.51	1740.51	1121.51	2040.51	
23	89.79	161.70	107.39	193.39	995.51	1740.51	1121.51	2040.51	
24	89.79	161.70	107.39	193.39	995.51	1740.51	1121.51	2040.51	
25	89.79	161.70	107.39	193.39	995.51	1740.51	1121.51	2040.51	
26	89.79	161.70	107.39	193.39	995.51	1740.51	1121.51	2040.51	
27	136.97	246.65	163.81	294.99	1474.29	2654.91	1739.29	3154.91	
28	136.97	246.65	163.81	294.99	1474.29	2654.91	1739.29	3154.91	
29	136.97	246.65	163.81	294.99	1474.29	2654.91	1739.29	3154.91	
30	136.97	246.65	163.81	294.99	1474.29	2654.91	1739.29	3154.91	
31	89.79	161.70	107.39	193.39	995.51	1740.51	1121.51	2040.51	
32	89.79	161.70	107.39	193.39	995.51	1740.51	1121.51	2040.51	
33	89.79	161.70	107.39	193.39	995.51	1740.51	1121.51	2040.51	
34	89.79	161.70	107.39	193.39	995.51	1740.51	1121.51	2040.51	
35	89.79	161.70	107.39	193.39	995.51	1740.51	1121.51	2040.51	
36	89.79	161.70	107.39	193.39	995.51	1740.51	1121.51	2040.51	
37	136.97	246.65	163.81	294.99	1474.29	2654.91	1739.29	3154.91	
38	136.97	246.65	163.81	294.99	1474.29	2654.91	1739.29	3154.91	
3									